

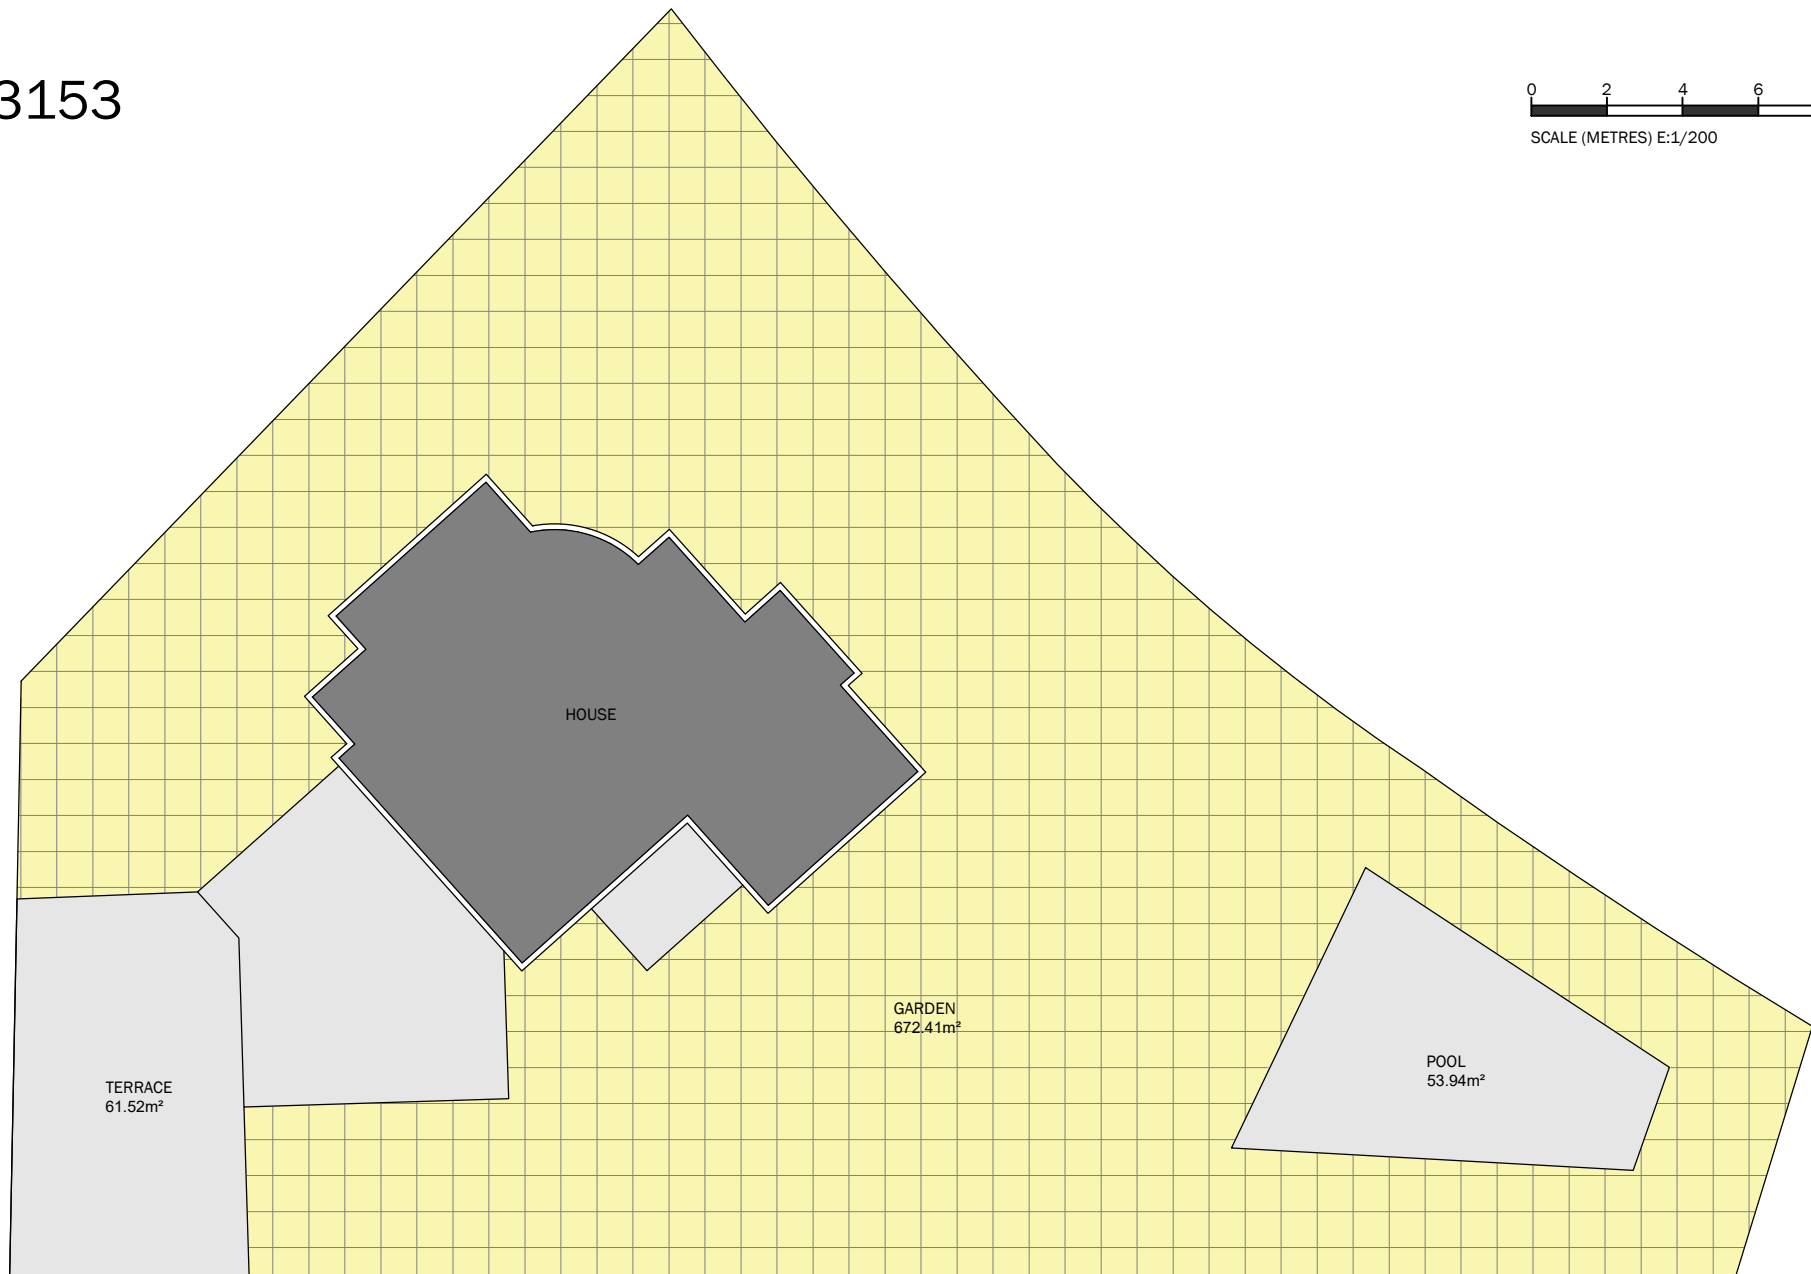


BCN3153

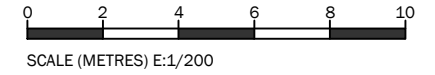


Scale in metres. Indicative only. Dimensions are approximate. All information contained here in is gathered from sources we believe to be reliable. However we cannot guarantee its accuracy and interested persons should rely on their own enquiries.

Measurements EMBLEMMENT	
Terrace	61.52m ²
Garden	672.41m ²
Pool	53.94m ²

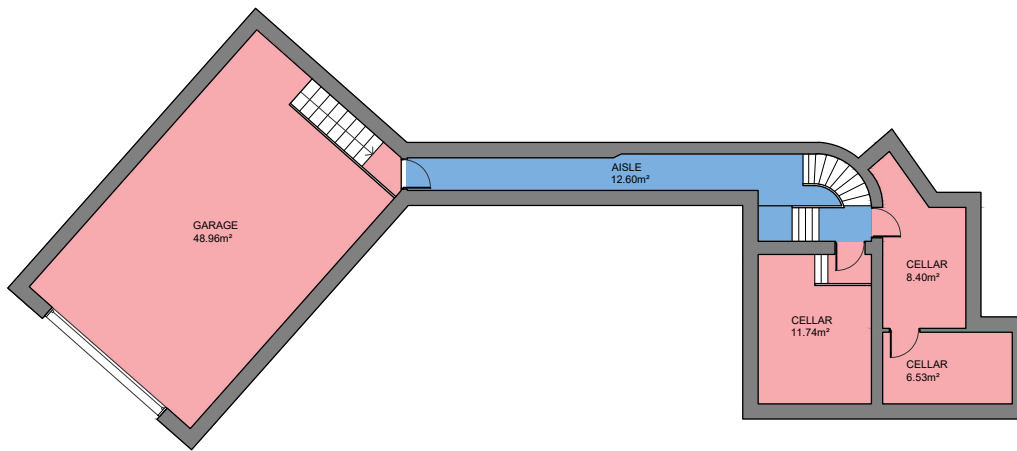



FLOOR BASEMENT -1

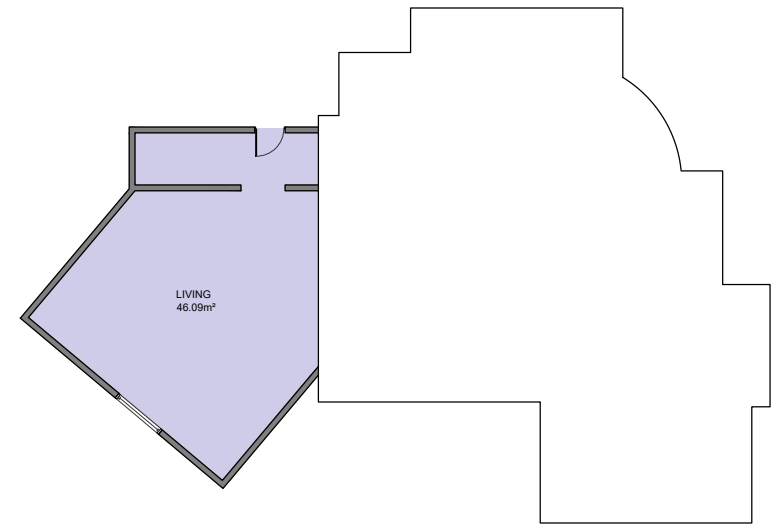


FLOOR BASEMENT -2

Measurements BASEMENT FLOOR			
FLOOR BASEMENT -1		FLOOR BASEMENT -2	
INTERIOR (Useful surface)	88.23m ²	INTERIOR (Useful surface)	46.03m ²
Built surface	125.73m ²	Built surface	49.83m ²


BCN3153

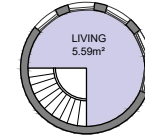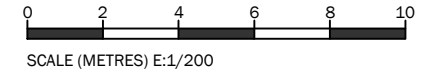


TOWER FLOOR

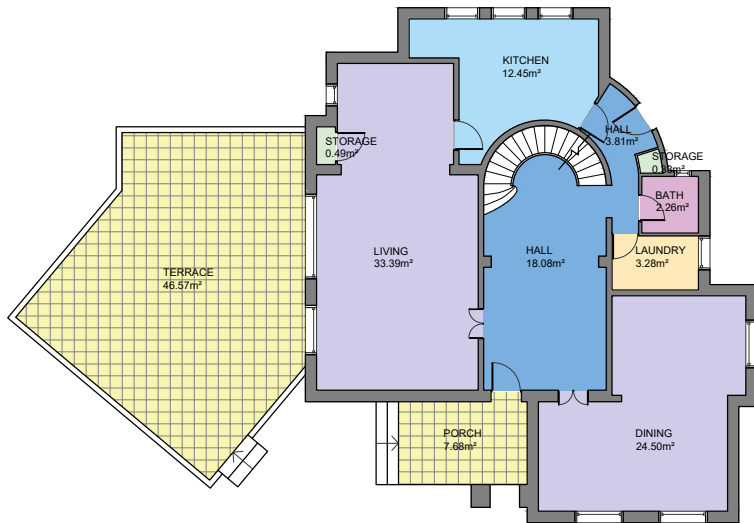

GROUND FLOOR

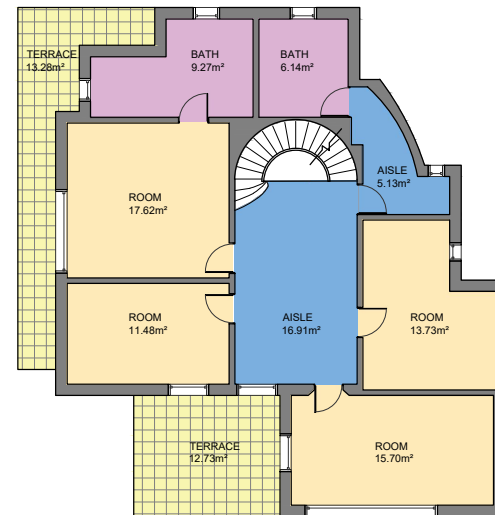

FIRST FLOOR

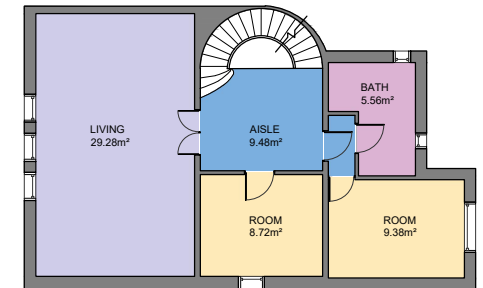

SECOND FLOOR

Measurements BASEMENT FLOOR			
GROUND FLOOR		SECOND FLOOR	
INTERIOR (Useful surface)	98.59m ²	INTERIOR (Useful surface)	62.42m ²
Terrace	54.25m ²	Built surface	80.25m ²
Built surface	120.69m ²		
FIRST FLOOR		TOWER FLOOR	
INTERIOR (Useful surface)	95.98m ²	INTERIOR (Useful surface)	5.59m ²
Terrace	26.01m ²	Built surface	9.37m ²
Built surface	120.69m ²		