


BCN32694

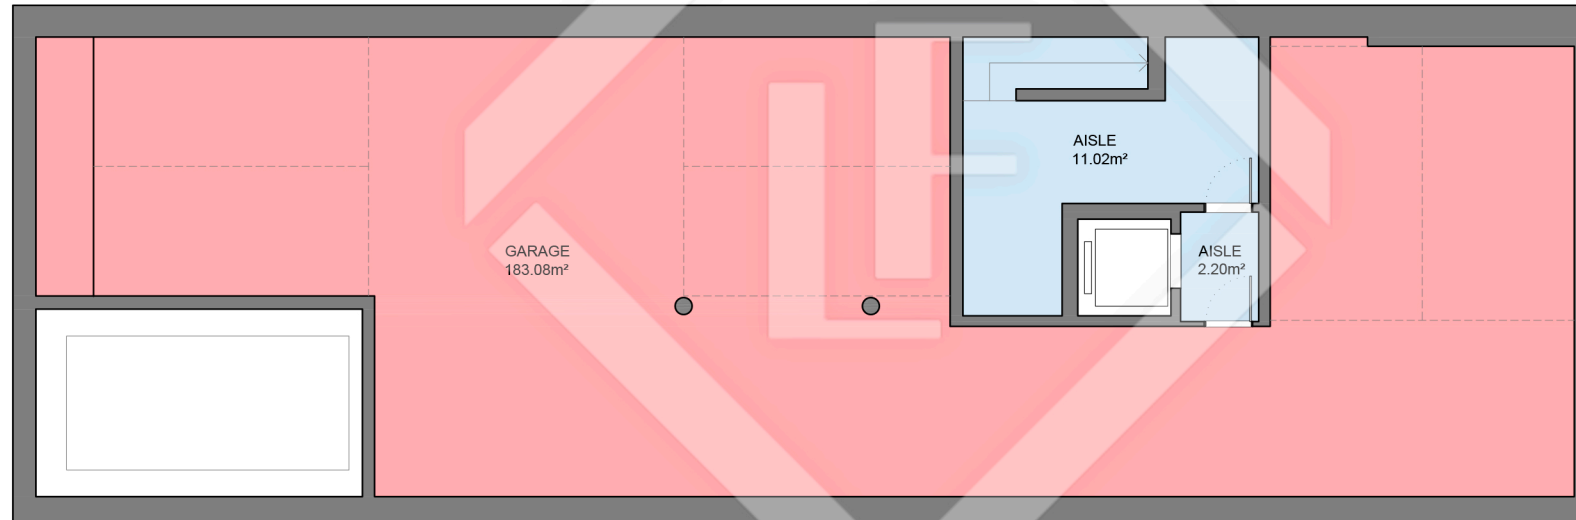

LUCAS FOX
INTERNATIONAL PROPERTIES


Measurements GARAGE FLOOR -2	
Built surface	222.31m ²
Useful surface	196.30m ²

Measurements TOTAL FLOOR	
Built surface	457.23m ²
Useful surface	377.41m ²
Exterior surface	198.08m ²
Access built surface	70.84m ²
Garage built surface	444.80m ²



Scale in metres. Indicative only. Dimensions are approximate. All information contained here is gathered from sources we believe to be reliable. However we cannot guarantee its accuracy and interested persons should rely on their own enquiries.

BCN32694

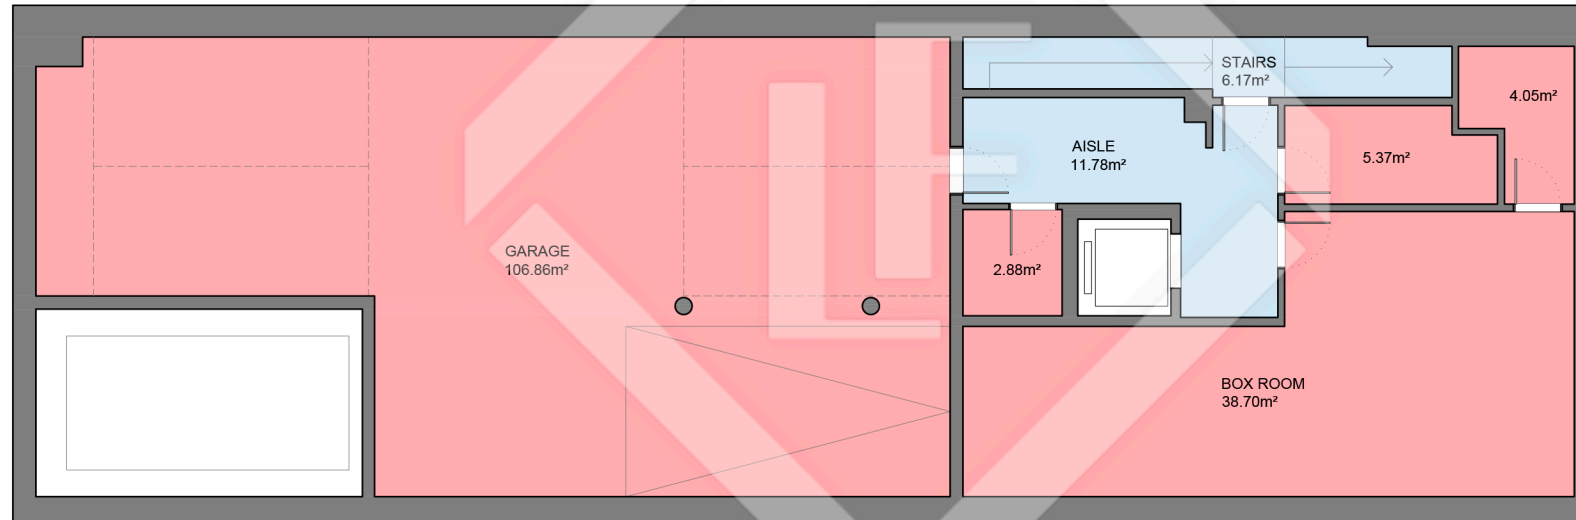

LUCAS FOX
INTERNATIONAL PROPERTIES


Measurements GARAGE FLOOR -1	
Built surface	222.49m ²
Useful surface	175.81m ²
Measurements TOTAL FLOOR	
Built surface	457.23m ²
Useful surface	377.41m ²
Exterior surface	198.08m ²
Access built surface	70.84m ²
Garage built surface	444.80m ²



LUCAS FOX
INTERNATIONAL PROPERTIES

Scale in metres. Indicative only. Dimensions are approximate. All information contained here is gathered from sources we believe to be reliable. However we cannot guarantee its accuracy and interested persons should rely on their own enquiries.

BCN32694

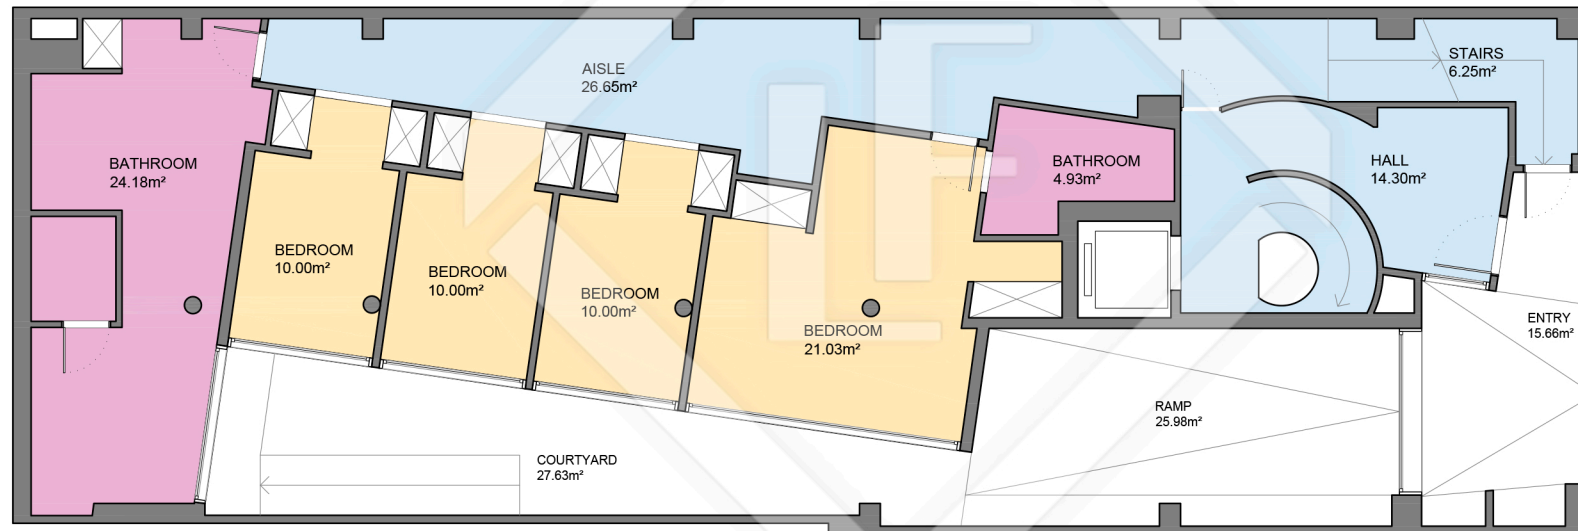



LUCAS FOX
INTERNATIONAL PROPERTIES

Measurements GROUND FLOOR	
Built surface	143.72m ²
Useful surface	127.34m ²
Access surface	70.84m ²
Courtyard surface	27.63m ²
Measurements TOTAL FLOOR	
Built surface	457.23m ²
Useful surface	377.41m ²
Exterior surface	198.08m ²
Access built surface	70.84m ²
Garage built surface	444.80m ²



Scale in metres. Indicative only. Dimensions are approximate. All information contained here is gathered from sources we believe to be reliable. However we cannot guarantee its accuracy and interested persons should rely on their own enquiries.

BCN32694

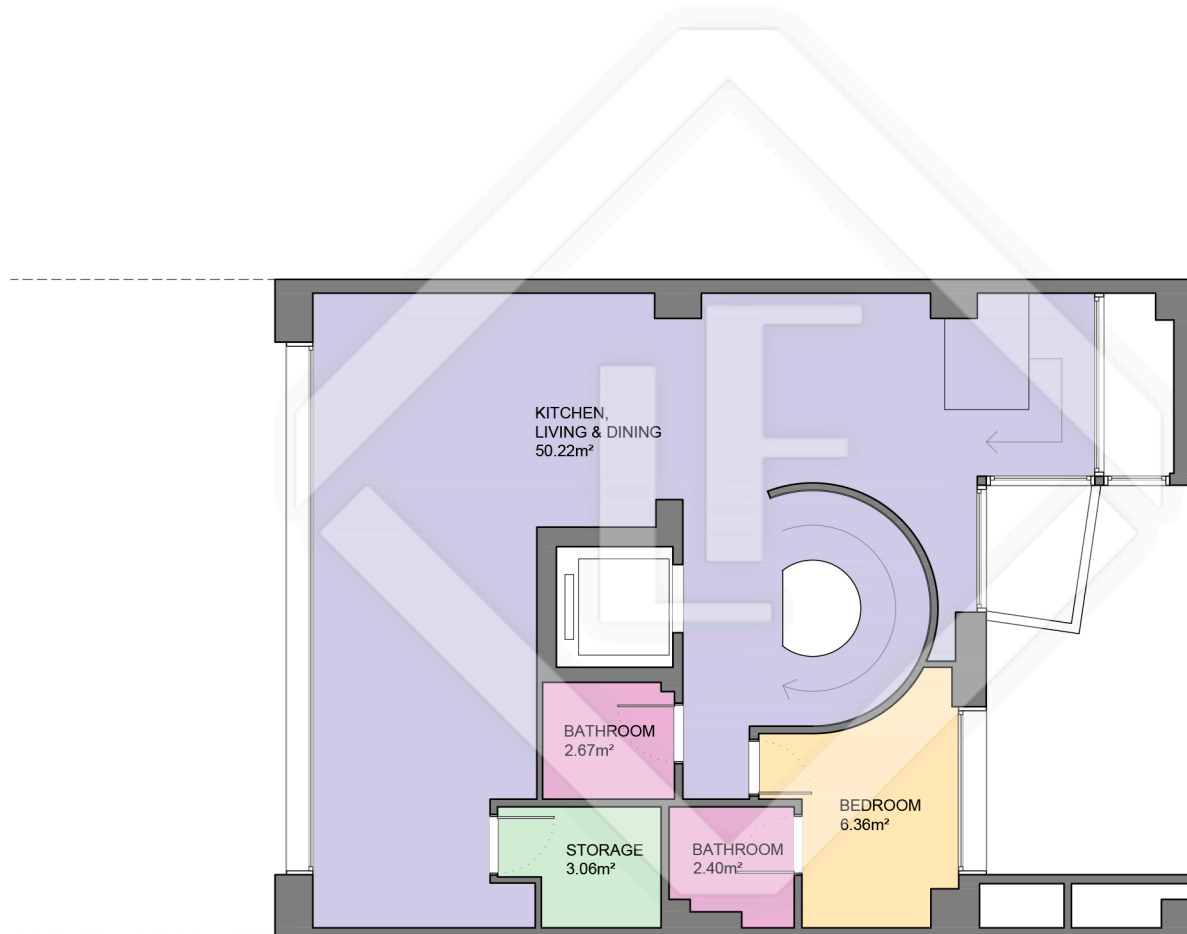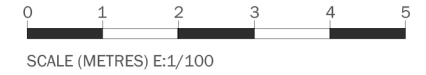

LUCAS FOX
INTERNATIONAL PROPERTIES

Measurements FIRST FLOOR	
Built surface	89.51m ²
Useful surface	64.71m ²



Measurements TOTAL FLOOR	
Built surface	457.23m ²
Useful surface	377.41m ²
Exterior surface	198.08m ²
Access built surface	70.84m ²
Garage built surface	444.80m ²



LUCAS FOX
INTERNATIONAL PROPERTIES

Scale in metres. Indicative only. Dimensions are approximate. All information contained here is gathered from sources we believe to be reliable. However we cannot guarantee its accuracy and interested persons should rely on their own enquiries.

BCN32694

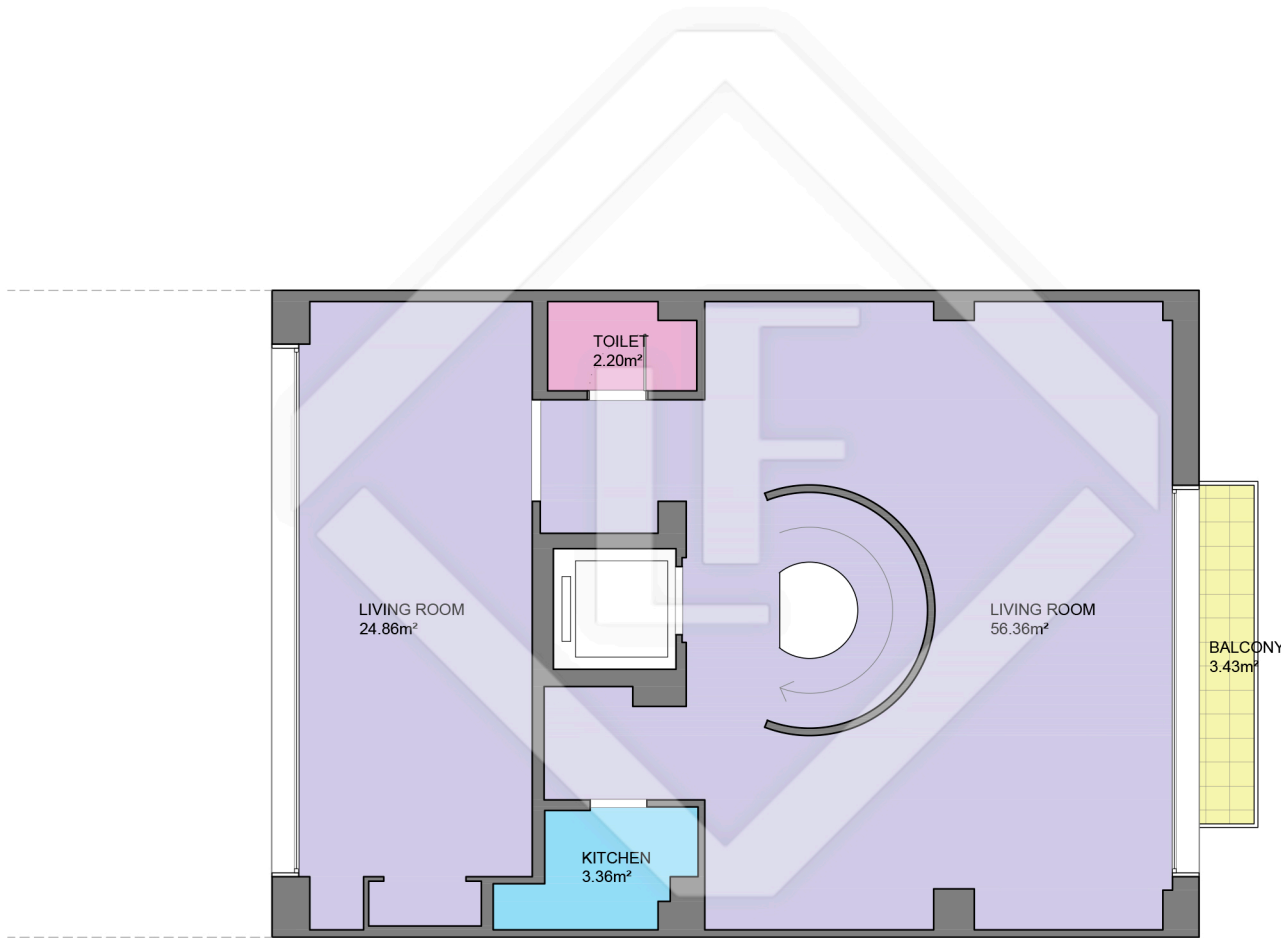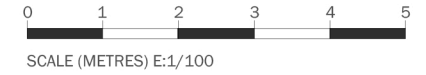

LUCAS FOX
INTERNATIONAL PROPERTIES


Measurements SECOND FLOOR	
Built surface	104.54m ²
Useful surface	86.78m ²
Balcony surface	3.43m ²
Courtyard surface	73.91m ²
Swimming pool surface	22.82m ²

Measurements TOTAL FLOOR	
Built surface	457.23m ²
Useful surface	377.41m ²
Exterior surface	198.08m ²
Access built surface	70.84m ²
Garage built surface	444.80m ²



Scale in metres. Indicative only. Dimensions are approximate. All information contained here is gathered from sources we believe to be reliable. However we cannot guarantee its accuracy and interested persons should rely on their own enquiries.

BCN32694

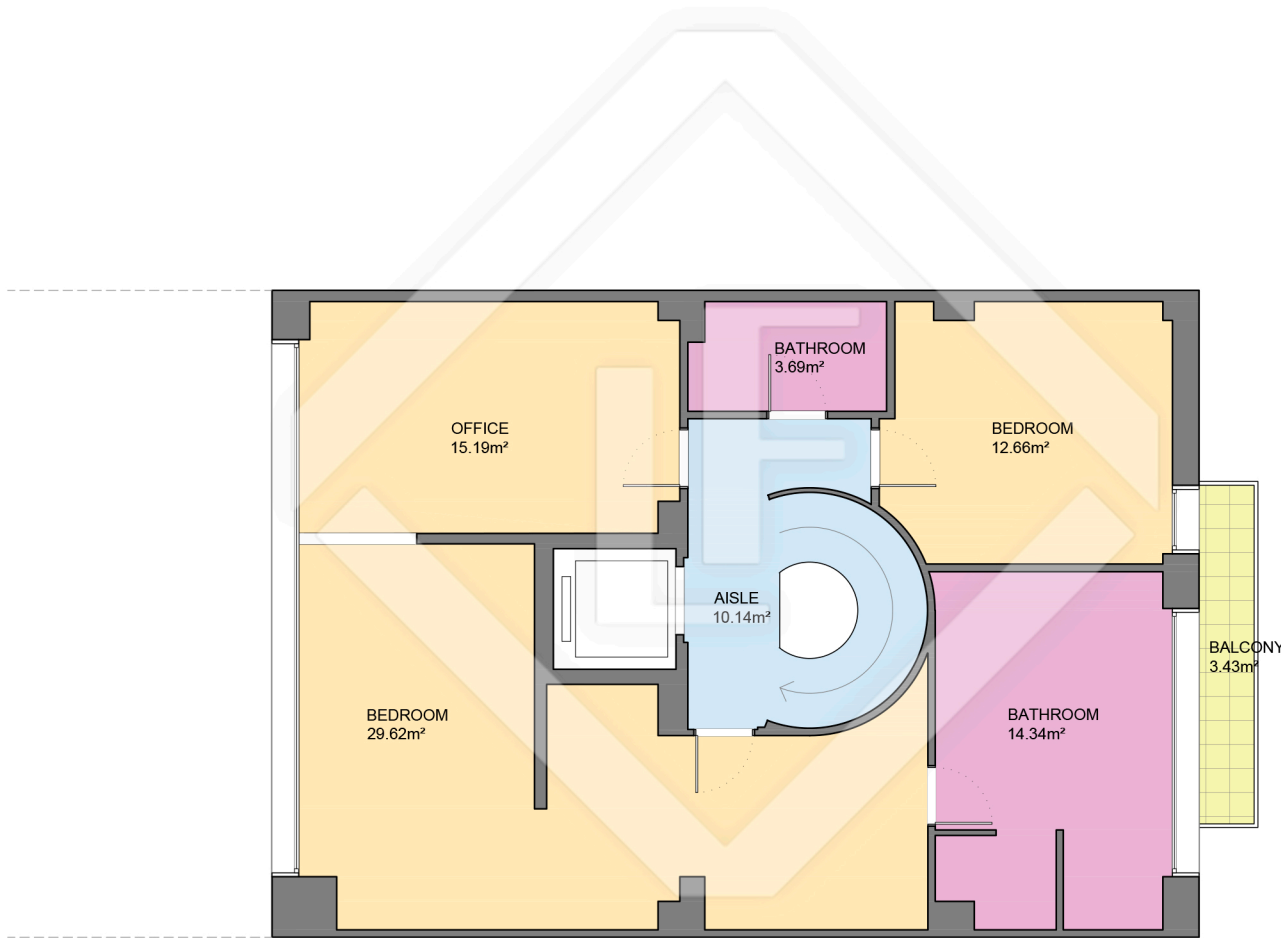

LUCAS FOX
INTERNATIONAL PROPERTIES



Measurements THIRD FLOOR	
Built surface	104.54m ²
Useful surface	85.63m ²
Balcony surface	3.43m ²

Measurements TOTAL FLOOR	
Built surface	457.23m ²
Useful surface	377.41m ²
Exterior surface	198.08m ²
Access built surface	70.84m ²
Garage built surface	444.80m ²



Scale in metres. Indicative only. Dimensions are approximate. All information contained here is gathered from sources we believe to be reliable. However we cannot guarantee its accuracy and interested persons should rely on their own enquiries.

BCN32694

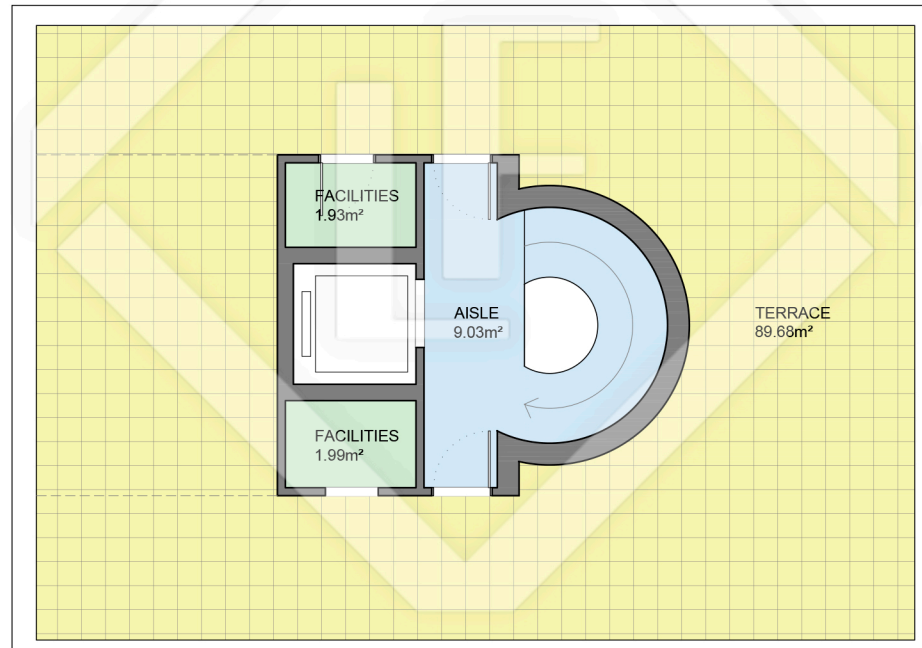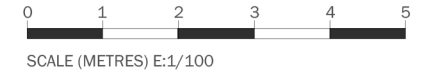

LUCAS FOX
INTERNATIONAL PROPERTIES

Measurements ROOFTOP FLOOR	
Built surface	14.92m ²
Useful surface	12.95m ²
Terrace surface	89.68m ²
Measurements TOTAL FLOOR	
Built surface	457.23m ²
Useful surface	377.41m ²
Exterior surface	198.08m ²
Access built surface	70.84m ²
Garage built surface	444.80m ²



Scale in metres. Indicative only. Dimensions are approximate. All information contained here is gathered from sources we believe to be reliable. However we cannot guarantee its accuracy and interested persons should rely on their own enquiries.