

BCN25926



LUCAS FOX
INTERNATIONAL PROPERTIES


Measurements BASEMENT FLOOR	
Built surface	351.79m ²
Useful surface	308.07m ²
Exterior surface	00.00m ²
Measurements TOTAL FLOOR	
Built surface	770.92m ²
Useful surface	644.69m ²
Exterior surface	519.24m ²



LUCAS FOX
INTERNATIONAL PROPERTIES

Scale in metres. Indicative only. Dimensions are approximate. All information contained here is gathered from sources we believe to be reliable. However we cannot guarantee its accuracy and interested persons should rely on their own enquiries.

BCN25926

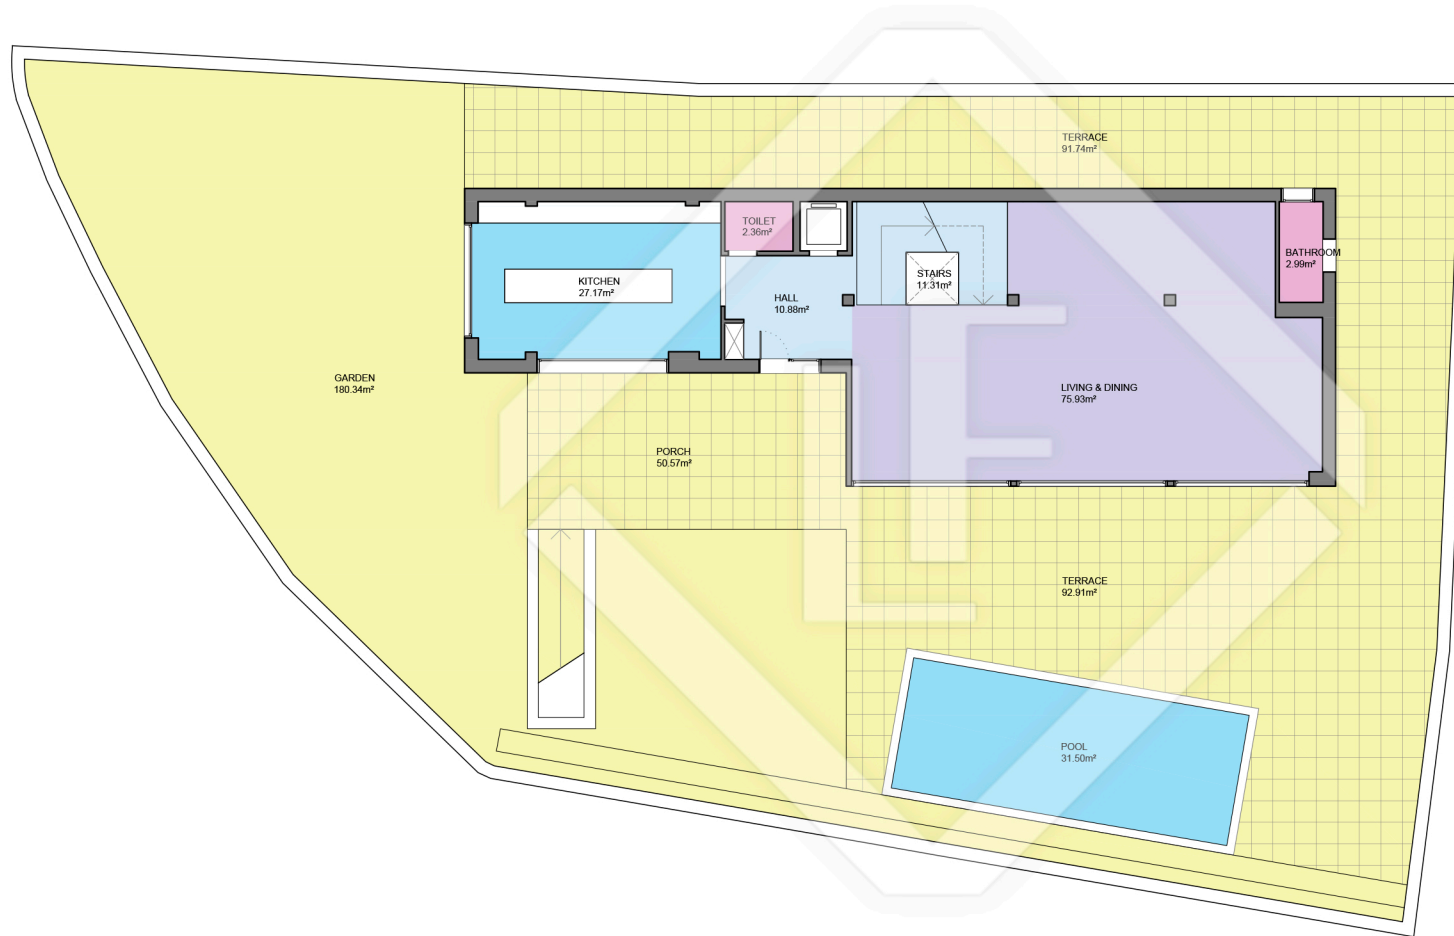



LUCAS FOX
INTERNATIONAL PROPERTIES



LUCAS FOX
INTERNATIONAL PROPERTIES

Scale in metres. Indicative only. Dimensions are approximate. All information contained here is gathered from sources we believe to be reliable. However we cannot guarantee its accuracy and interested persons should rely on their own enquiries.

Measurements MAIN FLOOR	
Built surface	149.84m ²
Useful surface	130.64m ²
Exterior surface	447.06m ²
Measurements TOTAL FLOOR	
Built surface	770.92m ²
Useful surface	644.69m ²
Exterior surface	519.24m ²

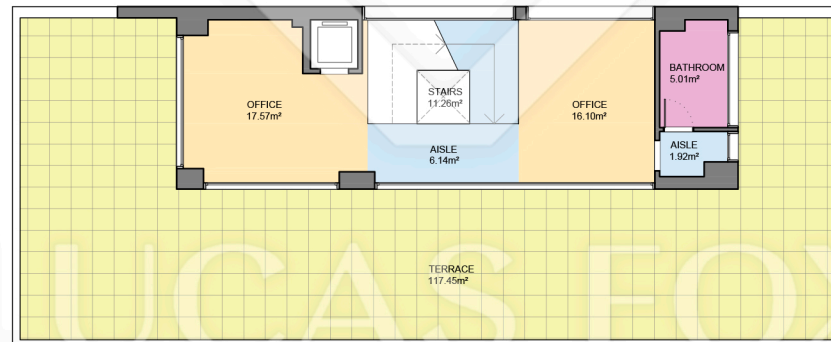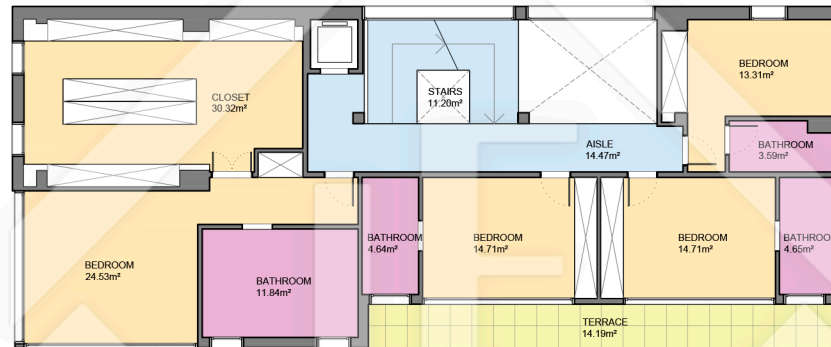

Measurements FIRST FLOOR	
Built surface	198.09m ²
Useful surface	147.99m ²
Exterior surface	14.19m ²
Measurements SECOND FLOOR	
Built surface	71.20m ²
Useful surface	57.99m ²
Exterior surface	117.45m ²
Measurements TOTAL FLOOR	
Built surface	770.92m ²
Useful surface	644.69m ²
Exterior surface	519.24m ²